


**ELECTRONIC DESIGN COMPANY
COMMISSION CHAMBERS AUDIO VISUAL SYSTEMS
VIDEO SYSTEM SIGNAL FLOW DIAGRAM**


AUDIO VISUAL SYSTEMS SIGNAL FLOW DIAGRAM

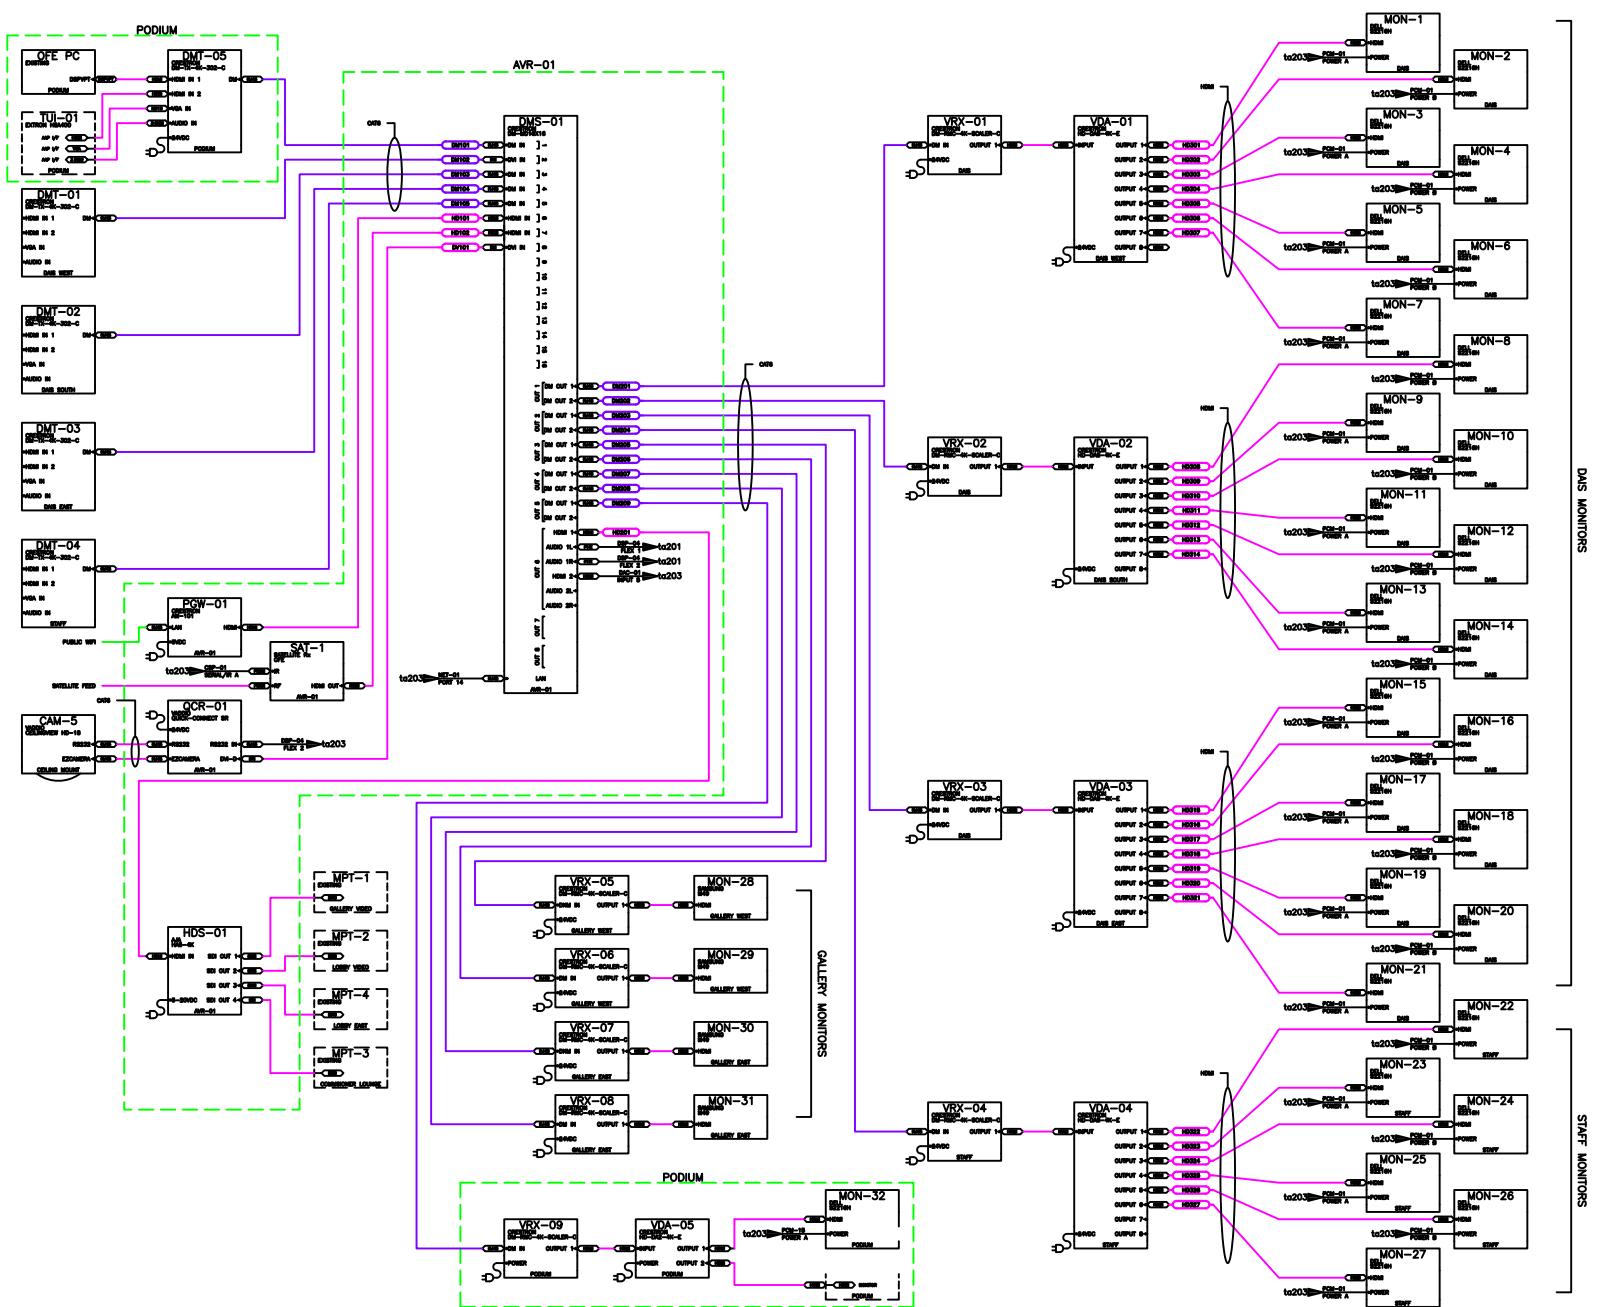


1 VIDEO SYSTEM SIGNAL FLOW DIAGRAM
SCALE 1:100

DRAWING MARKUPS		REVISIONS	NO. DATE	DESIGNER
TECH	DESCRIPTION	DATE	DESIGNER	REVISER
VALS PAPER	PD	PROJECT NUMBER	KS	
PRINTER NUMBER	JG	0001		
BRASSER	KS	SHEET NO.	5/15/2018	


ta202

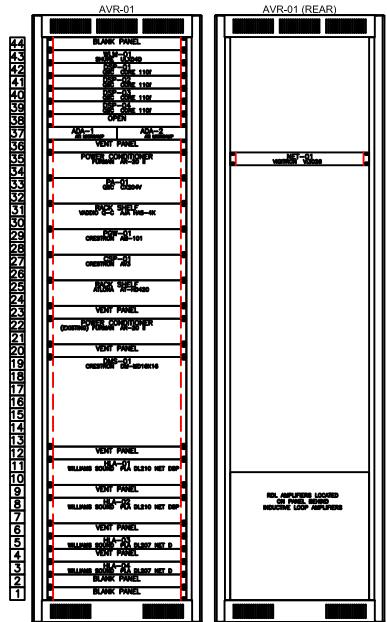


1 AUDIO VISUAL SYSTEM RACK RISER
SCALING SCALE

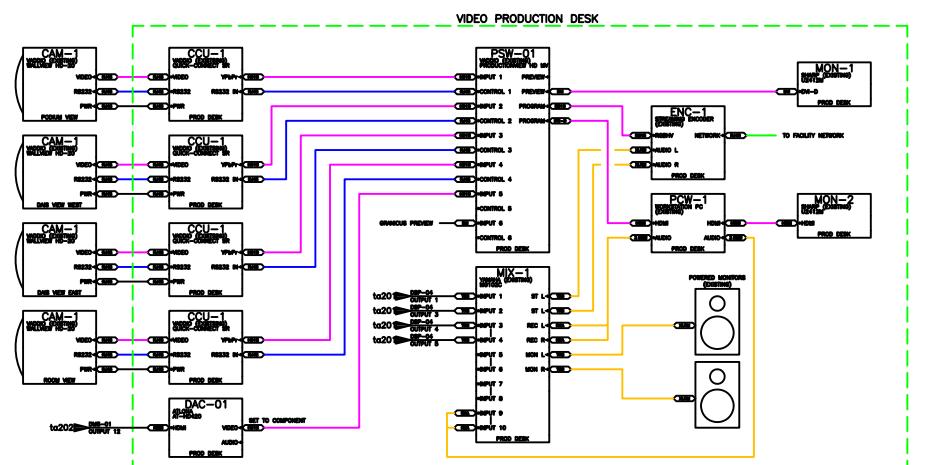

2 VIDEO PRODUCTION SIGNAL FLOW DIAGRAM
SCALING SCALE

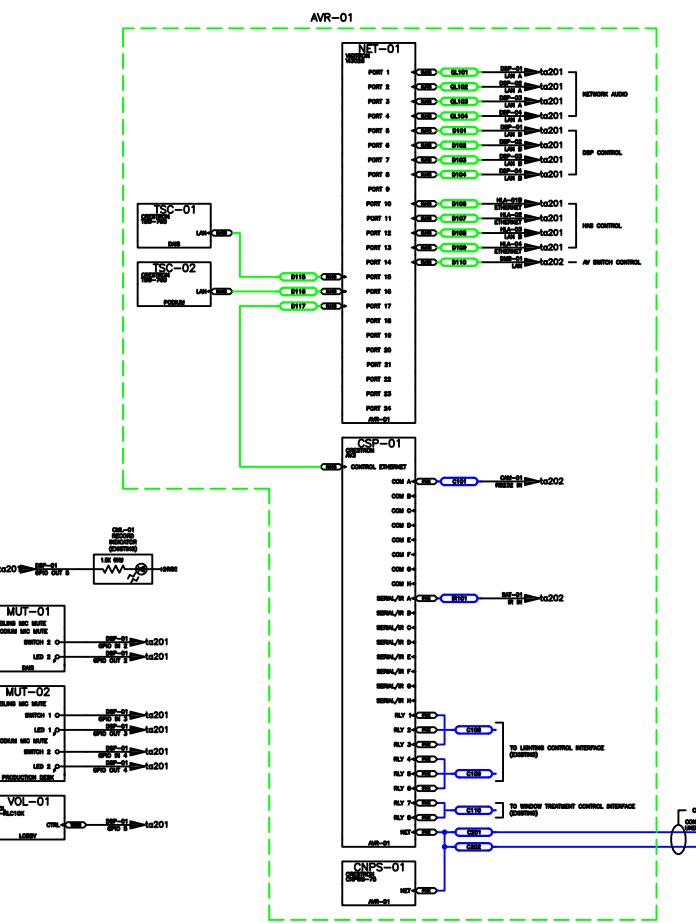

3 CONTROL SYSTEM SIGNAL FLOW DIAGRAM
SCALING SCALE

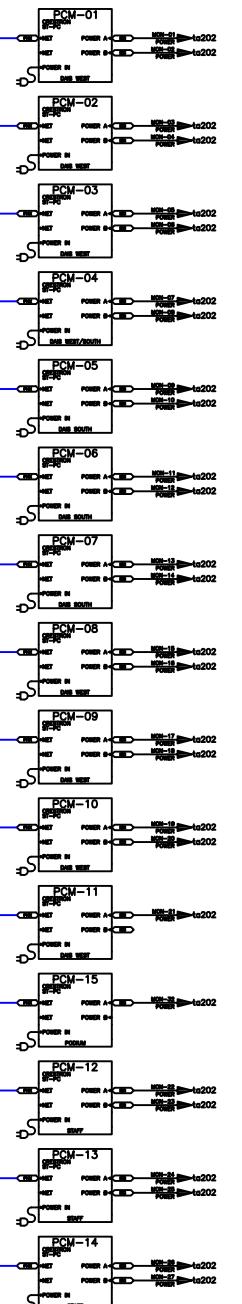

ELECTRONIC DESIGN COMPANY COMMISSION CHAMBERS AUDIO VISUAL UPGRADE

AUDIO VISUAL SYSTEMS CONTROL SYSTEM SIGNAL FLOW DIAGRAM

DRAWING MARKUPS	REVISIONS	
	NO.	DATE
TECH	PD	PROJECT NUMBER
	JG	K5
PRAC/INTER	PRAC/INTER	6001
DRWNR BY	DRWNR BY	KS
SHEET NO.	SHEET NO.	5/18/2018

ta203